


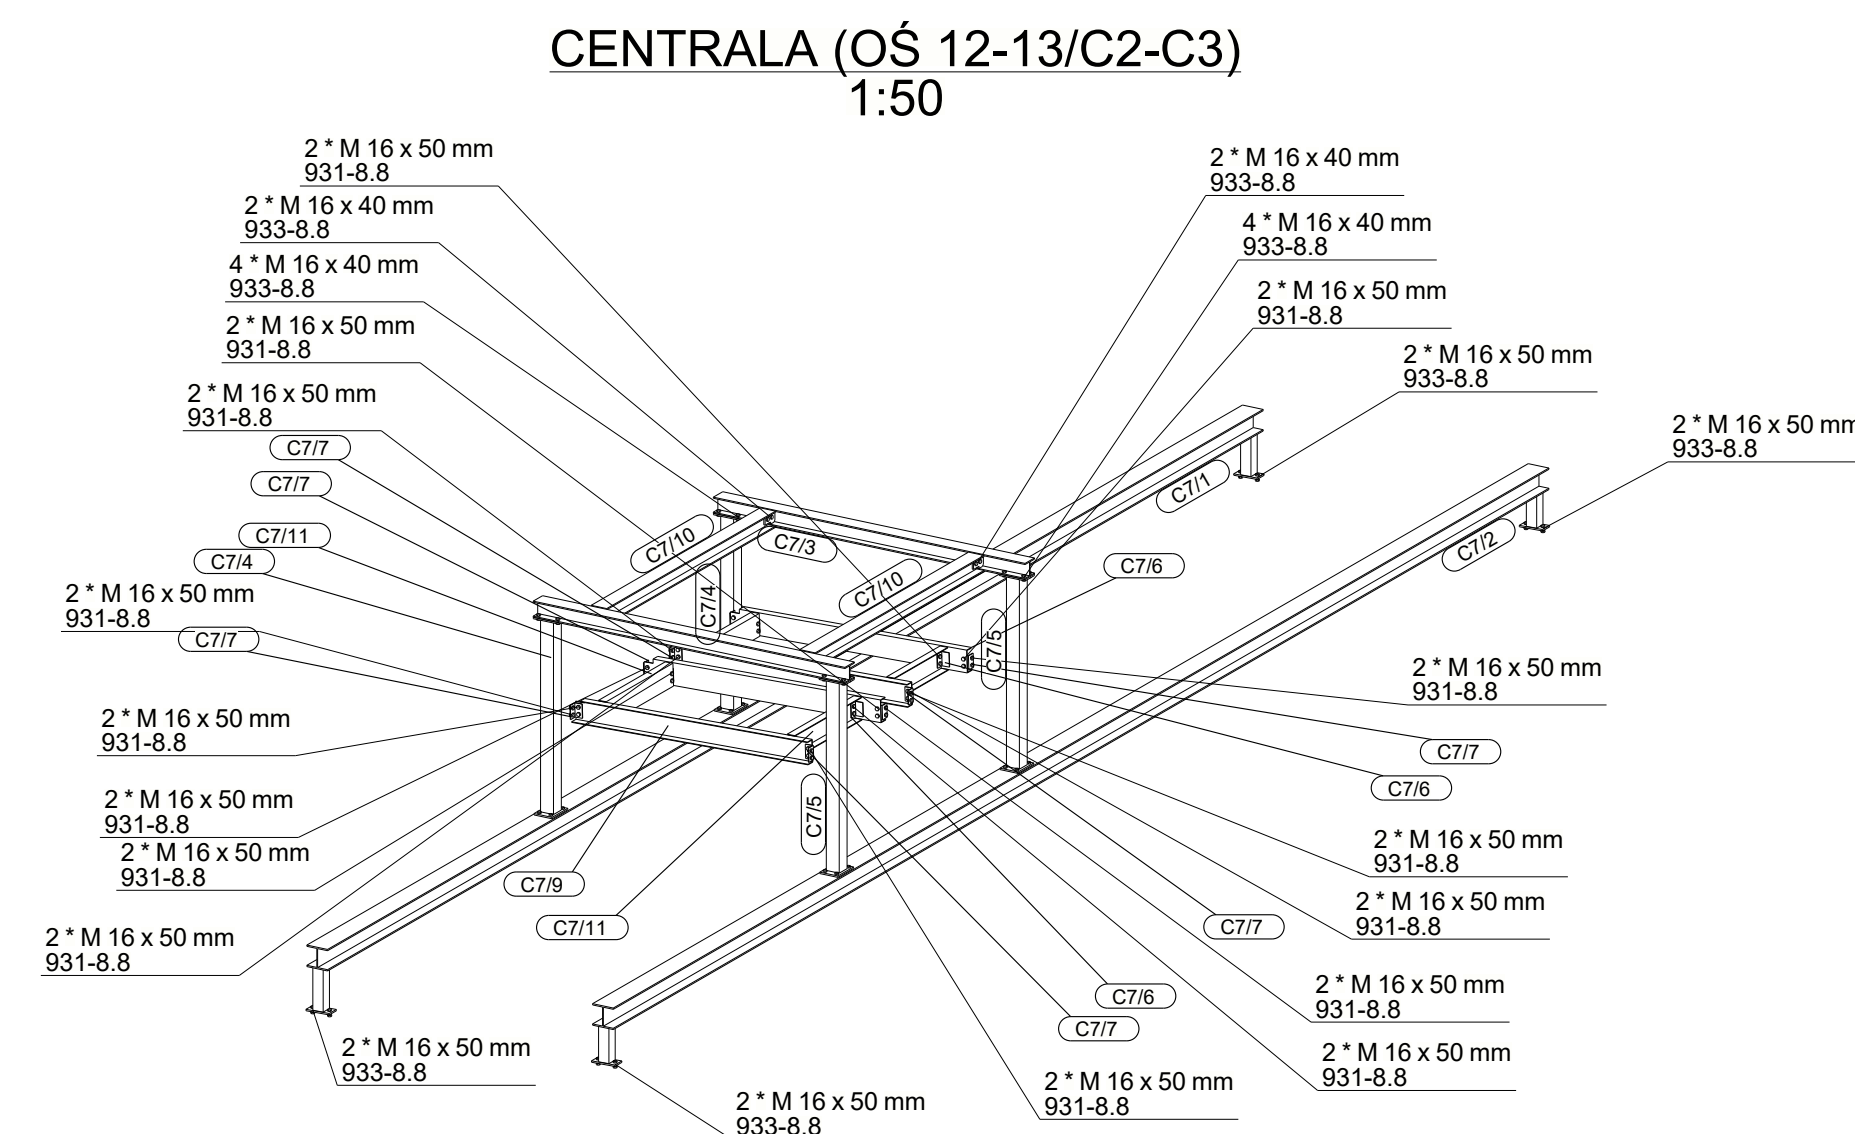

ID PROJEKTU	STADIUM	DATA	SKALA	NR RYS
V-23	PW	23-07-24	1:50 1***	K9/40