



WIDOKI SCIAN/WALL VIEWS

TYPICAL BUILDING

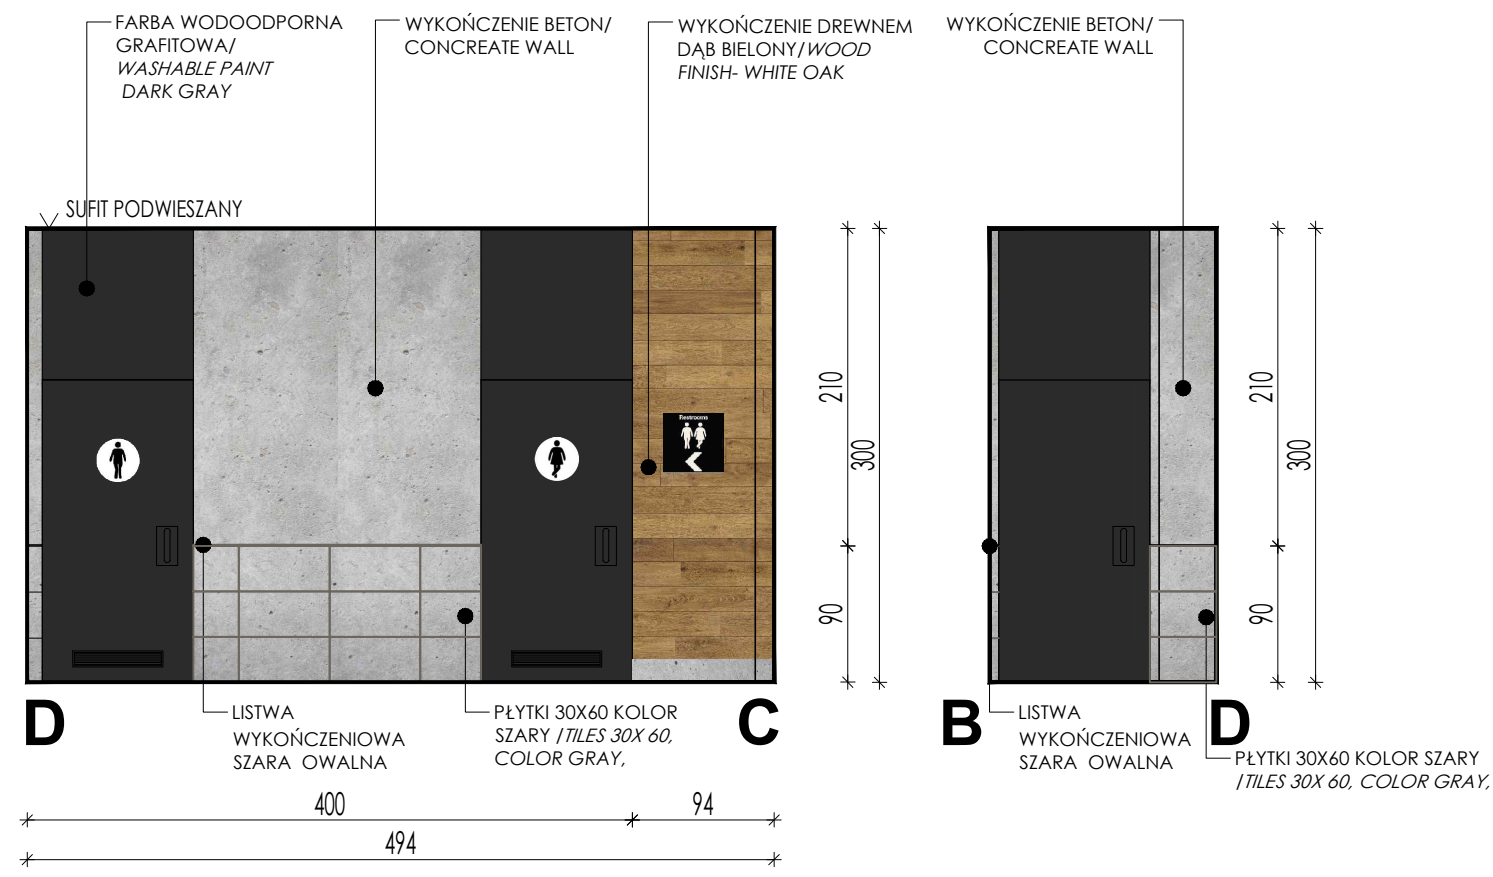

1
75

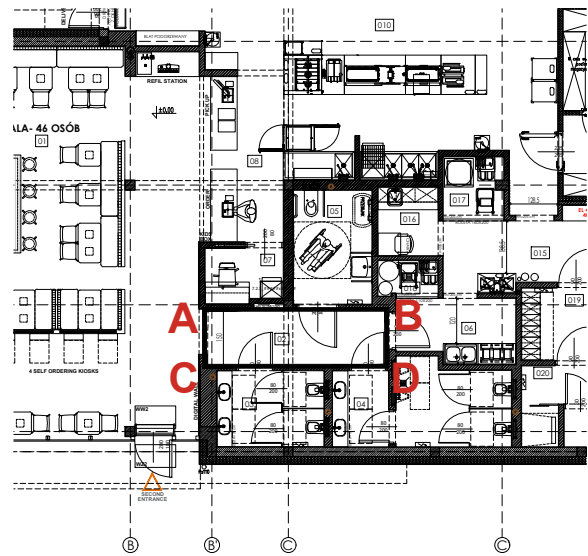