


RZUT/CUSTOMERS FLOW

TYPICAL BUILDING

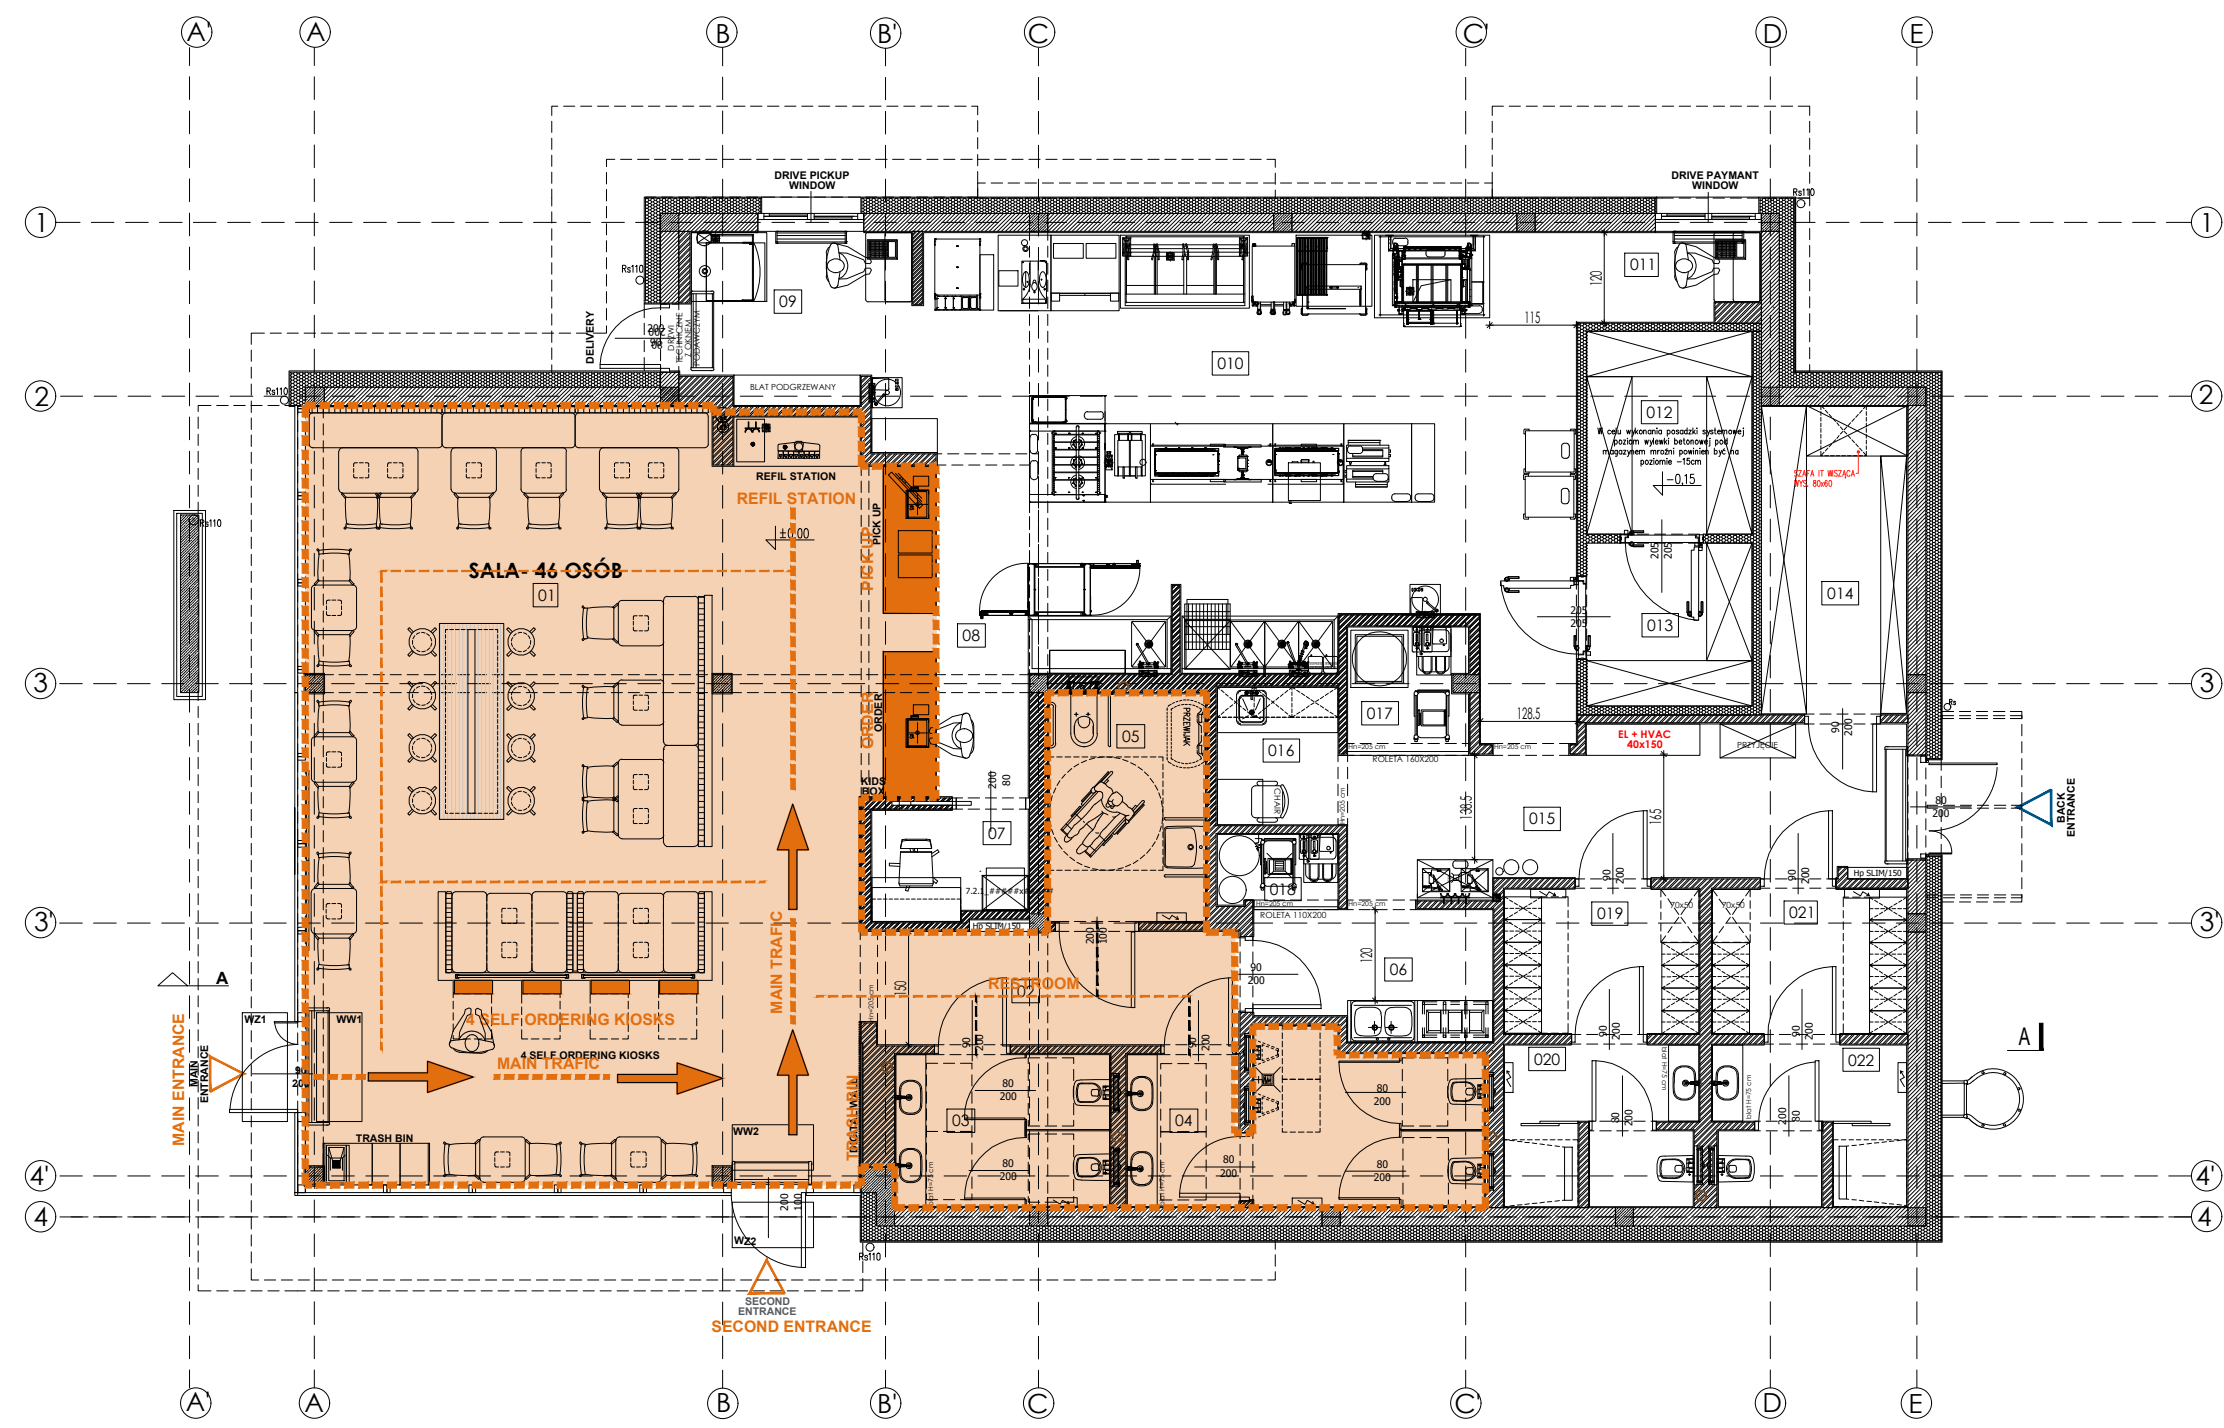

LEGENDA

STREFA KLIENTA
CUSTOMER ZONE

