
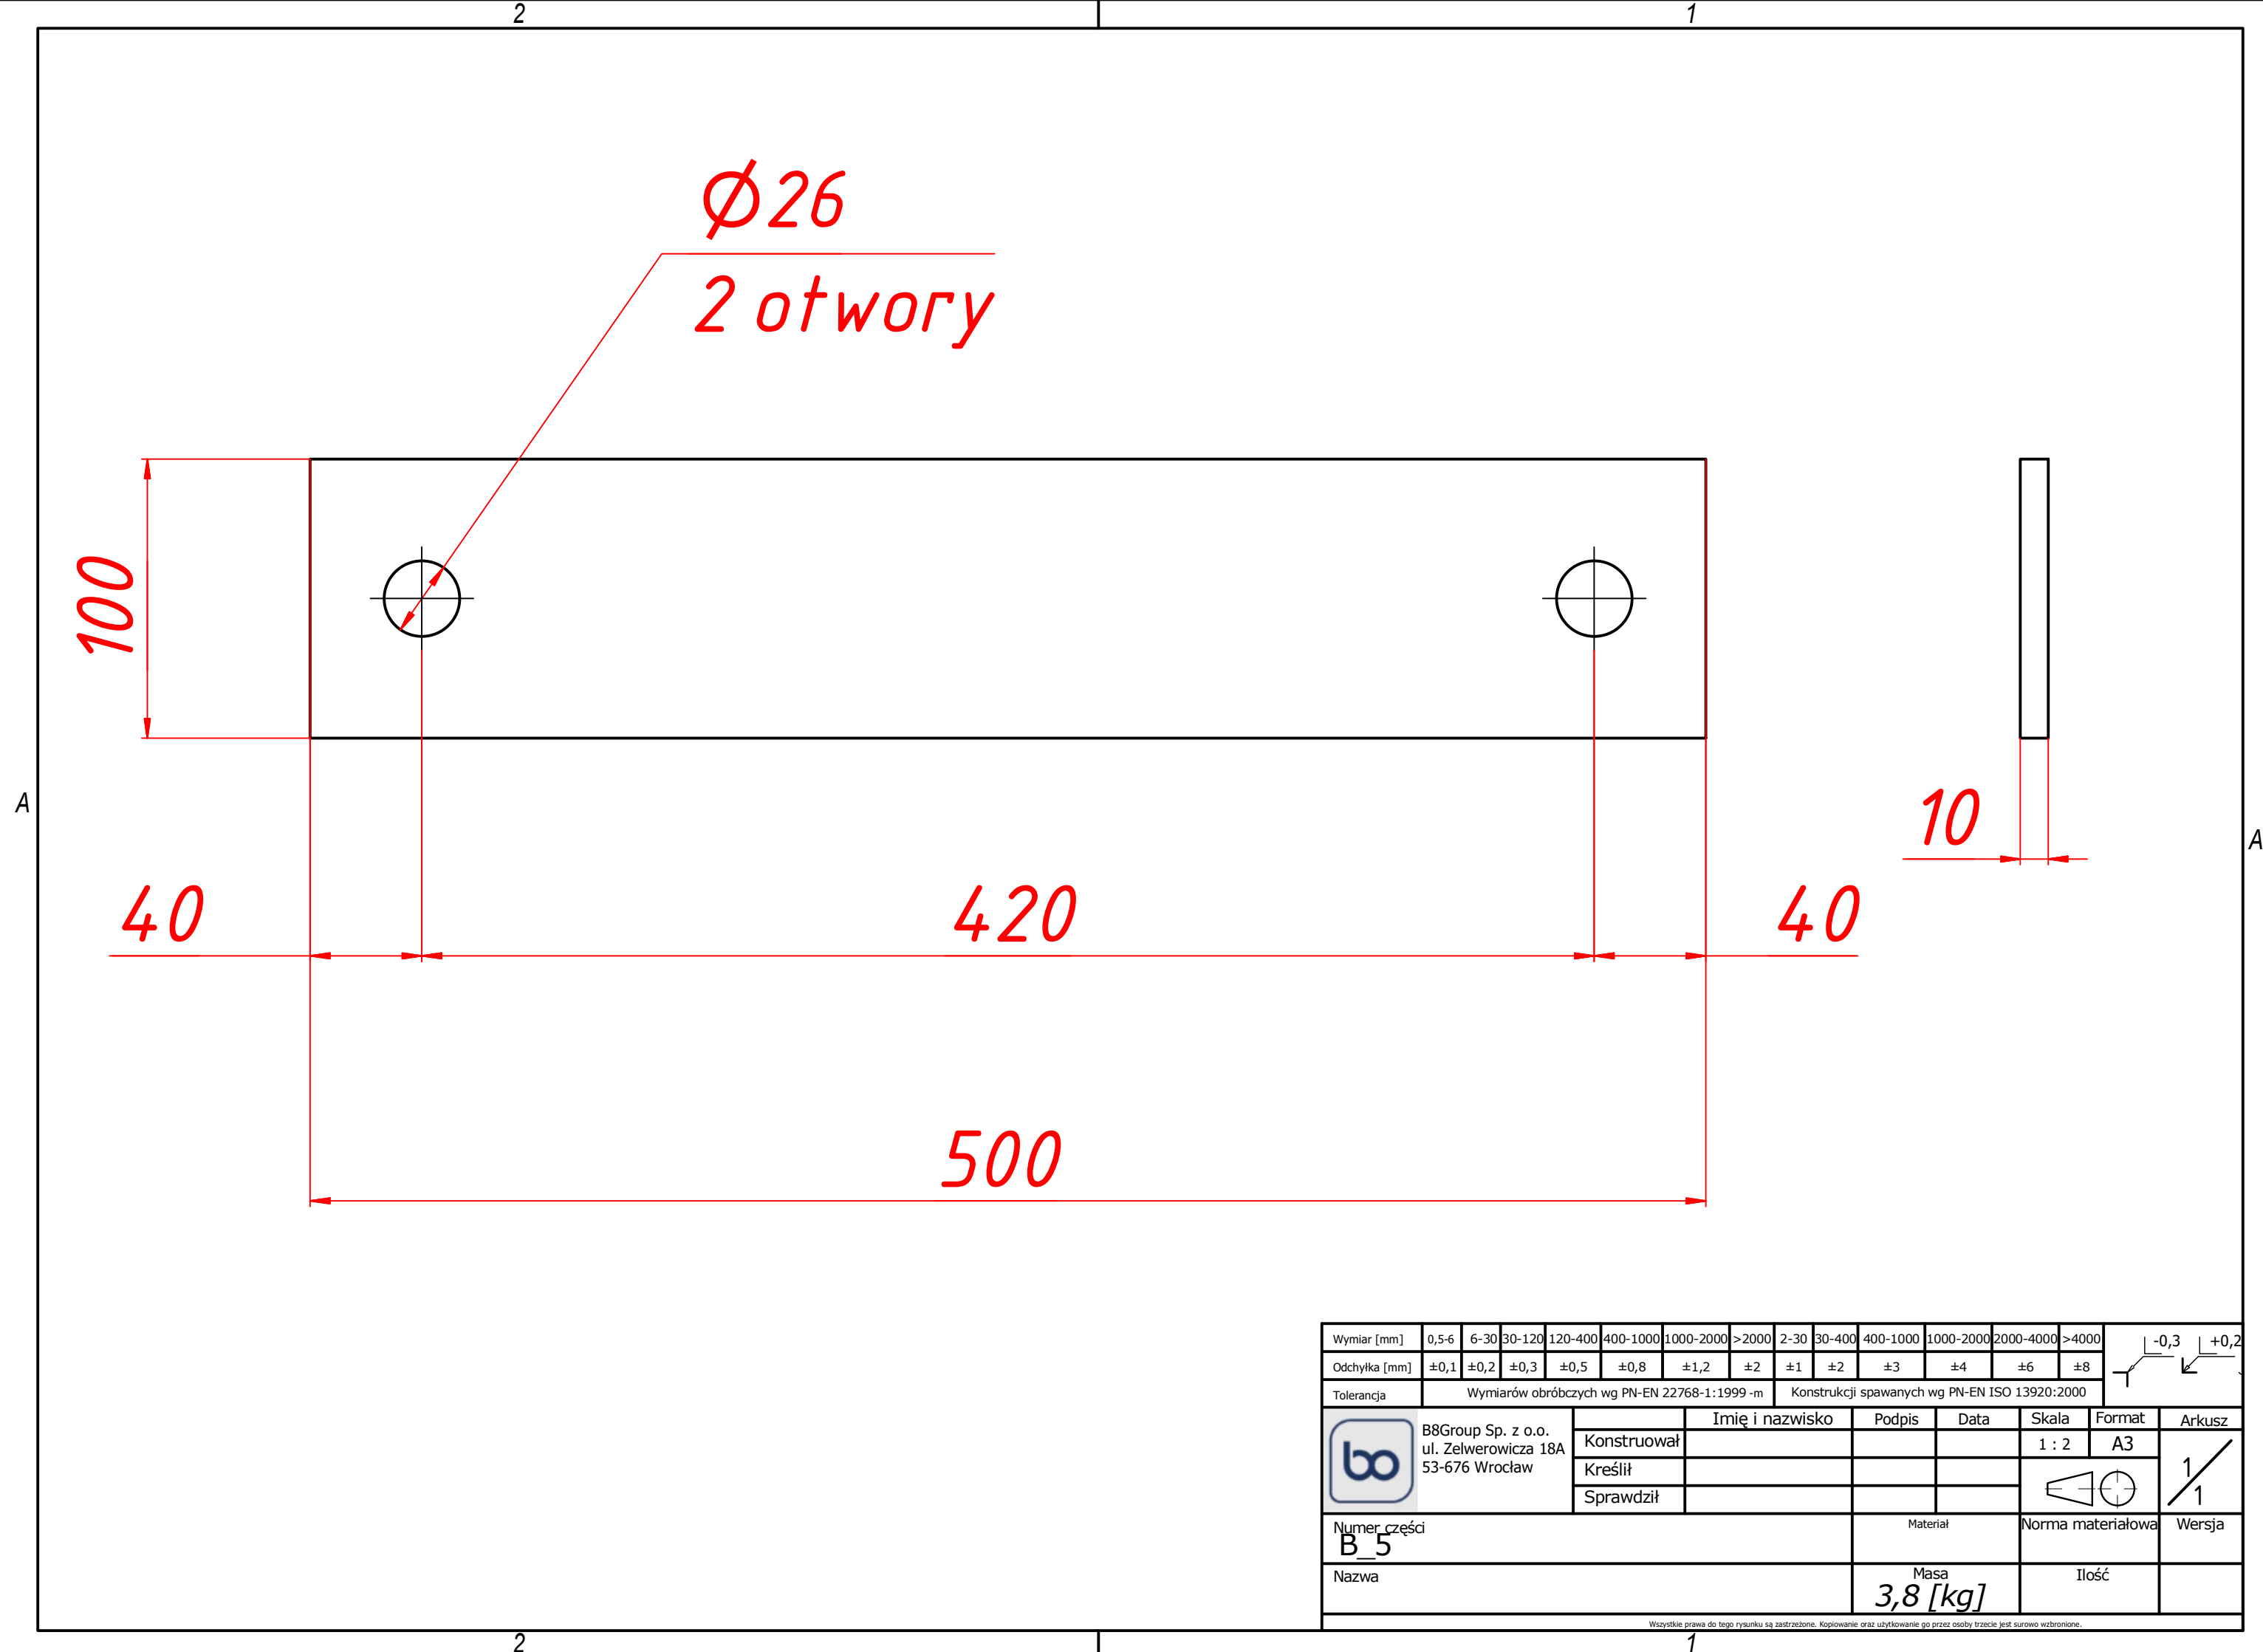
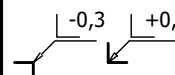
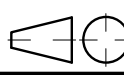


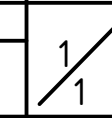

Wymiar [mm]	0,5-6	6-30	30-120	120-400	400-1000	1000-2000	>2000	2-30	30-400	400-1000	1000-2000	2000-4000	>4000			
Odchyłka [mm]	±0,1	±0,2	±0,3	±0,5	±0,8	±1,2	±2	±1	±2	±3	±4	±6	±8			
Tolerancja	Wymiarów obróbczych wg PN-EN 22768-1:1999 -m							Konstrukcji spawanych wg PN-EN ISO 13920:2000								
	B8Group Sp. z o.o. ul. Zelwerowicza 18A 53-676 Wrocław			Imię i nazwisko			Podpis	Data	Skala	Format	Arkusz					
				Konstruował					1 : 2	A3						
				Kreślił												
				Sprawdził												
Numer części B_5							Materiał			Norma materiałowa		Wersja				
Nazwa							Masa 3,8 [kg]			Ilość						
Wszystkie prawa do tego rysunku są zastrzeżone. Kopiowanie oraz użytkowanie go przez osoby trzecie jest surowo wzbronione.																