

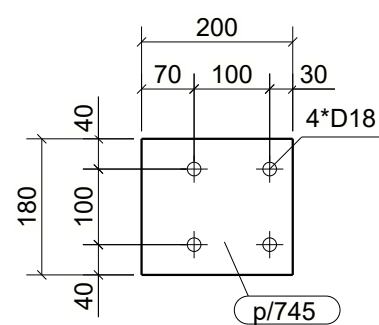
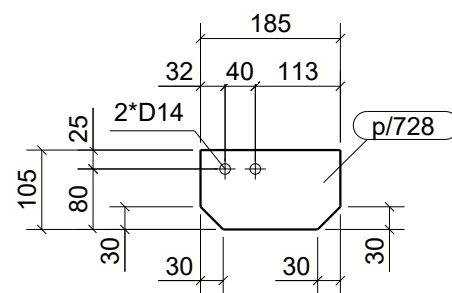
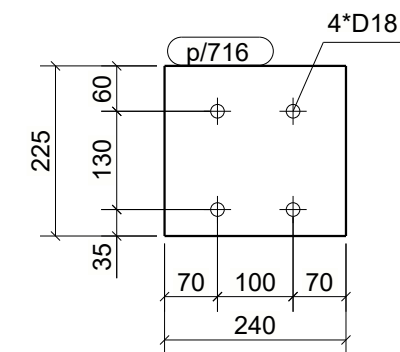


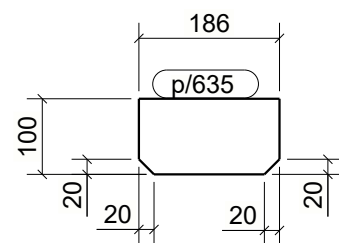

WYKAZ ELEMENTÓW ZESPOŁU				Ciężar (kg):	371.1
Zespół: S/512				Długość (mm):	6964
				Ilość:	1
Element	Profil	Materiał	Ilość	Długość (mm)	Ciężar brutto (kg)
537	HEA220	S235JR	1	6948	350.7
p/567	PL10*232.9	S235JR	1	300	3.4
p/635	PL8*100	S235JR	2	186	2.3
p/716	BL16*225	S235JR	1	240	6.8
p/728	BL8*105	S235JR	2	185	2.3
p/745	BL10*180	S235JR	2	200	5.7

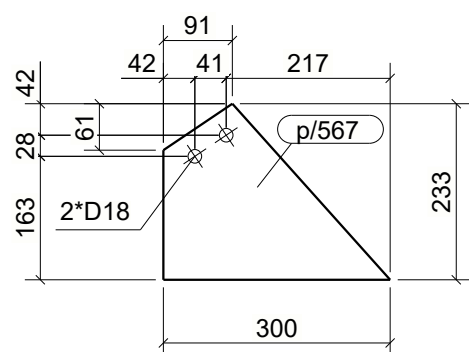