


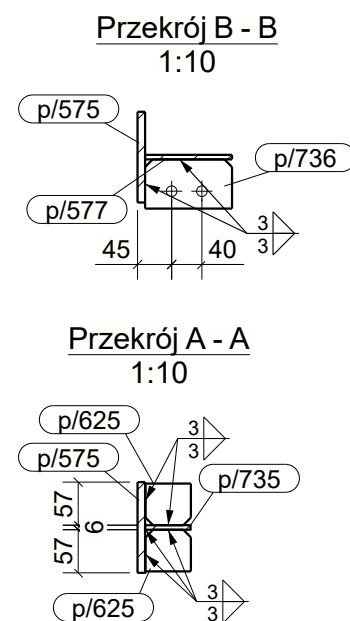

ID PROJEKTU	STADIUM	DATA	SKALA	NR RYS
V-23	PW	10-06-24	1:10 1:20	K3/021
NAZWA PLIKU				ID REWIZJI
V-23_PW_K3_SŁUP S-21-021				-

WYKAZ ELEMENTÓW ZESPOŁU				Ciężar (kg):	115.8
Zespół: S/600				Długość (mm):	128
				Ilość:	1
Element	Profil	Materiał	Ilość	Długość (mm)	Ciężar brutto (kg)
p/575	BL10*120	S235JR	1	8990	84.7
p/577	BL6*115	S235JR	1	1140	6.2
p/625	BL6*55	S235JR	16	60	2.4
p/735	BL6*60.1	S235JR	1	7850	22.2
p/736	BL6*65	S235JR	1	115	0.3