
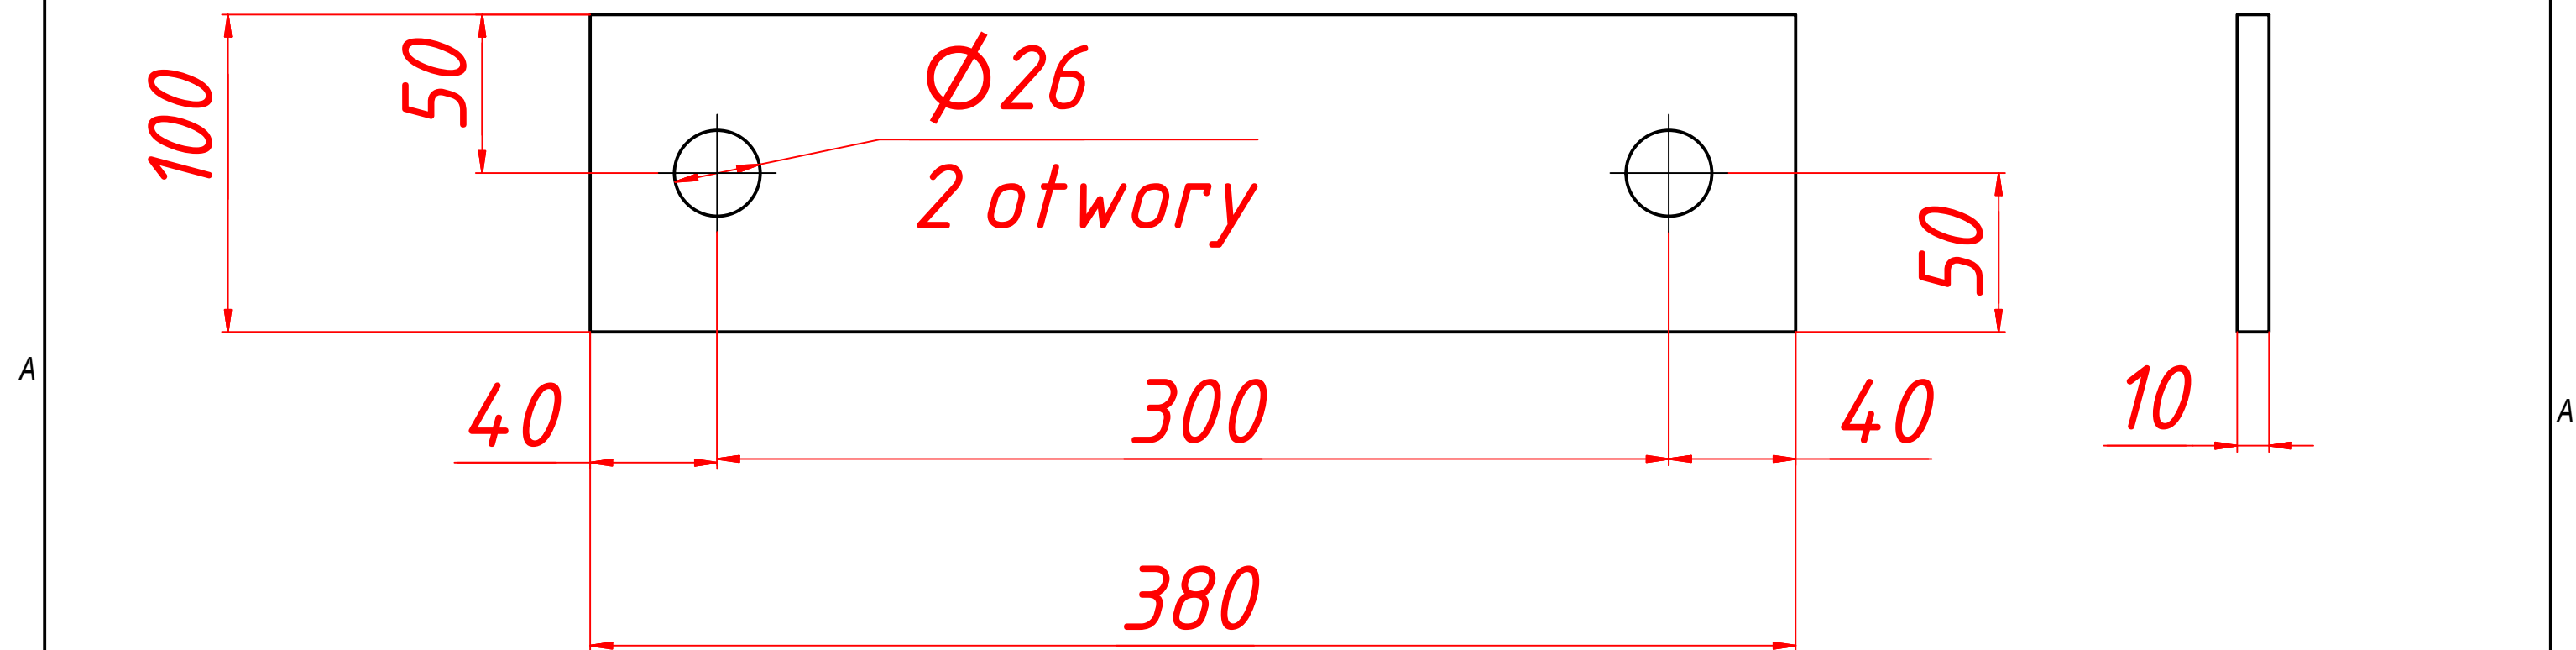


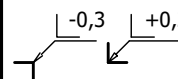

Wymiar [mm]	0,5-6	6-30	30-120	120-400	400-1000	1000-2000	>2000	2-30	30-400	400-1000	1000-2000	2000-4000	>4000	
Odchyłka [mm]	±0,1	±0,2	±0,3	±0,5	±0,8	±1,2	±2	±1	±2	±3	±4	±6	±8	
Tolerancja	Wymiarów obróbkowych wg PN-EN 22768-1:1999 -m							Konstrukcji spawanych wg PN-EN ISO 13920:2000						
	B8Group Sp. z o.o. ul. Zelwerowicza 18A 53-676 Wrocław		Imię i nazwisko	Podpis	Data	Skala	Format	Arkusz						
		Konstruował				1 : 2	A3							
		Kreślił												
		Sprawdził												
Numer części B_13				Materiał		Norma materiałowa		Wersja						
Nazwa				Masa 2,9 [kg]		Ilość								

Uwaga! Wymiarowanie jest podane w milimetrach. Wskazywać zawsze musi się wymiarowanie w milimetrach.