


2

1

$\phi 26$
2 otwory

2 otwory

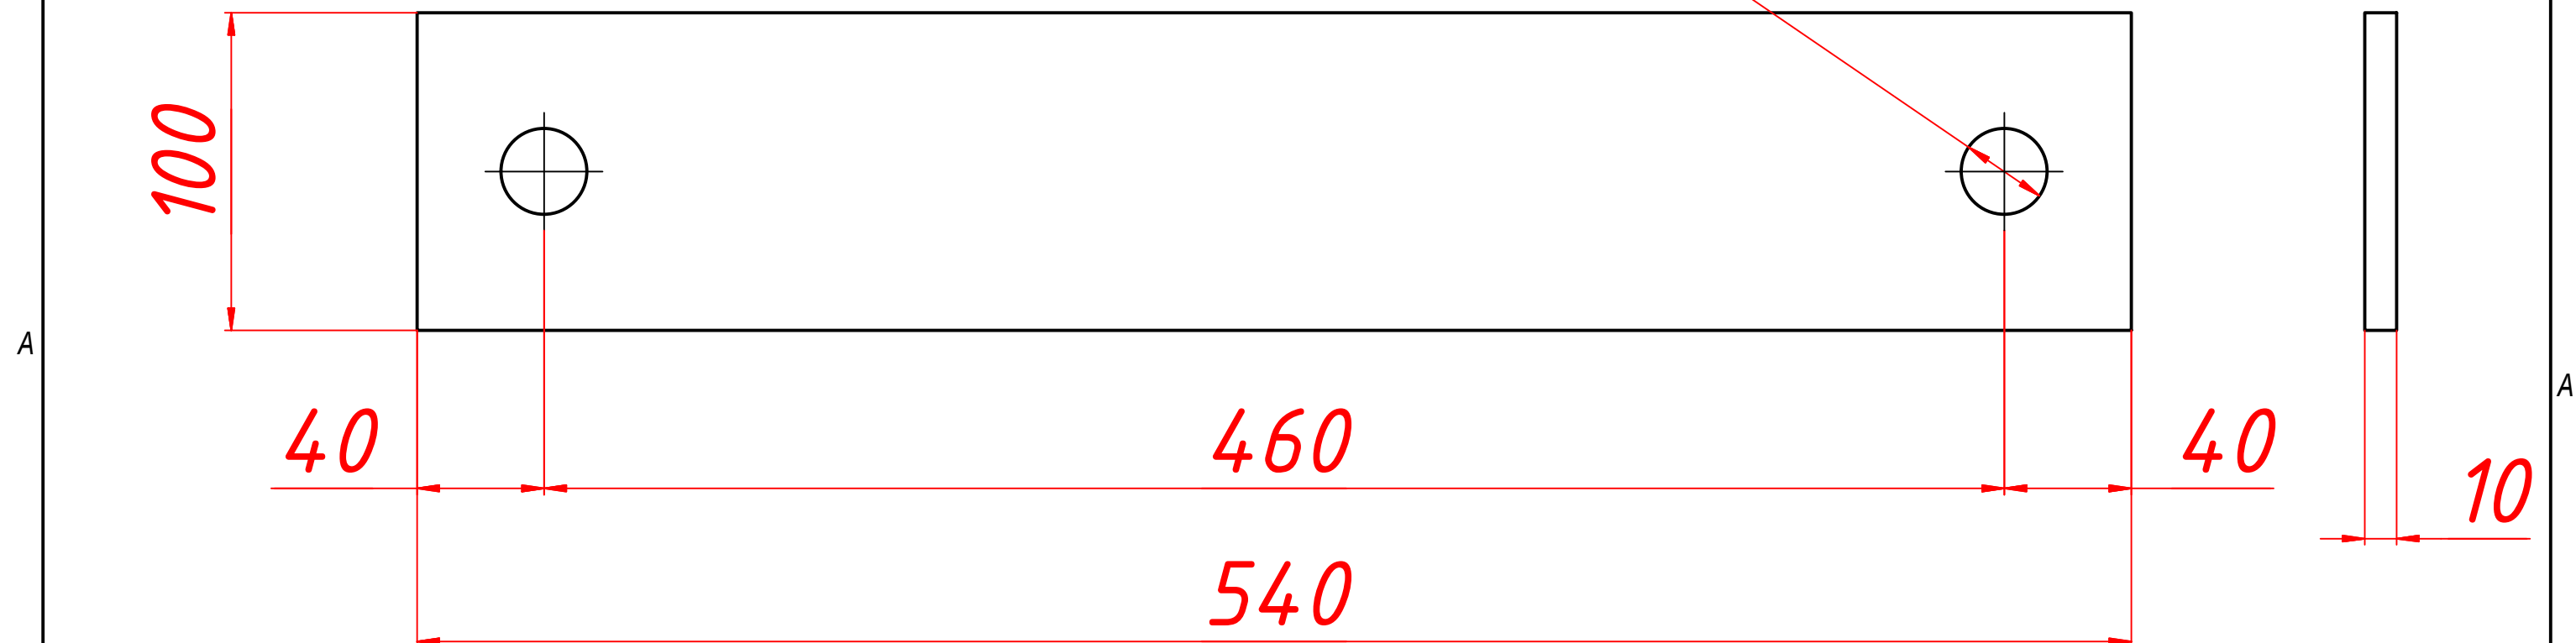


40

460

40

10

540

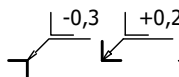Wymiar [mm]	0,5-6	6-30	30-120	120-400	400-1000	1000-2000	>2000	2-30	30-400	400-1000	1000-2000	2000-4000	>4000				
Odchyłka [mm]	±0,1	±0,2	±0,3	±0,5	±0,8	±1,2	±2	±1	±2	±3	±4	±6	±8				
Tolerancja	Wymiarów obróbkowych wg PN-EN 22768-1:1999 -m							Konstrukcji spawanych wg PN-EN ISO 13920:2000									
 B8Group Sp. z o.o. ul. Zelwerowicza 18A 53-676 Wrocław			Imię i nazwisko		Podpis		Data		Skala		Format		Arkusz				
	Konstruował								1 : 2		A3		 1 1				
	Kreślił																
	Sprawdził																
Numer części B_9								Materiał				Norma materiałowa				Wersja	
Nazwa								Masa 4,1 [kg]				Ilość					
Wzrostliśmy do 1000																	

Wszystkie prawa do tego rysunku są zastrzeżone. Kopiowanie oraz użytkowanie go przez osoby trzecie jest surowo wzbronione.